

CONSULTANTS:

BUILDING SERVICES ENGINEER:

QUANTITY SURVEYOR:

APPROVAL: _____

DEPARTMENT	SIGN	DATE
DESIGN COORDINATOR:		
CHIEF SECURITY:		
MANAGER IT:		
MANAGER OHS:		
MANAGER DRC:		
CLIENT:		
MANAGER DESIGNS:		

REVISIONS:

REV:	DATE:	REVISION NOTES:	BY:

DIMENSIONS:
FIGURED DIMENSIONS SHALL TAKE PRECEDENCE OVER SCALED DIMENSIONS
AND LARGER SCALE DRAWINGS OVER SMALLER SCALE DRAWINGS:
CHECK ON SITE:
CHECK ALL DIMENSIONS ON SITE BEFORE COMMENCING WORK AND BEFORE
PRODUCING SHOP DRAWINGS. NOTIFY THE ARCHITECT OF ANY
DISCREPANCIES.

PROJECT:

**STANDARD WASHROOM
LAYOUT**

UNIVERSITY OF THE SOUTH PACIFIC
LAWSON TAMA CAMPUS, SOLOMON ISLAND



DRAWING TITLE:

WASHROOM LAYOUT PLAN


DRAWING STATUS:
DRAFT COPY

Issue Date: 6 Aug 2026	Drawn: D. CHAND
Project Design:	Checked By:

DRAWING NUMBER:	REV:
A.1	


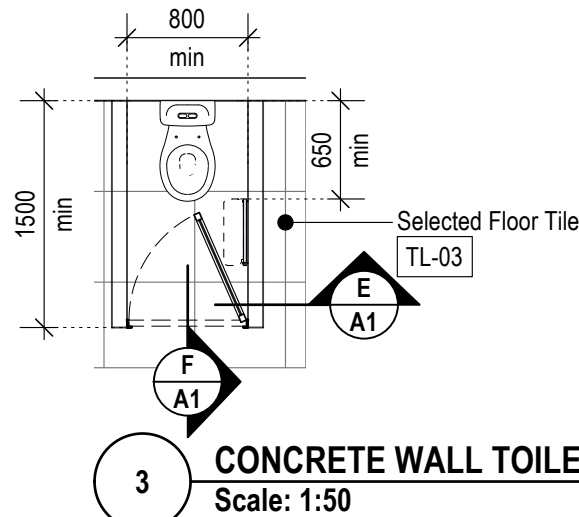
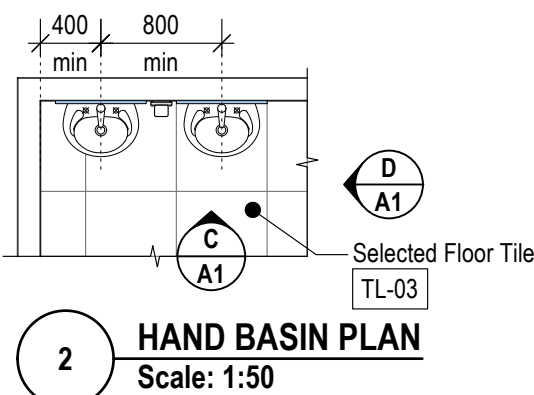


TOILET & SHOWER DOOR	
Door Hinges:	Self Closing Door Hinges
Door Locks:	Indicator Bolts
Door Stopper:	Lockwood A350SC Wall Mounted Door Stopper
Door Catcher:	Magnetic Catcher
Door Handle:	Chrome Door Handle
General Note: Verify All Door Dimensions At The Site Prior To Ordering Or Fabrication.	

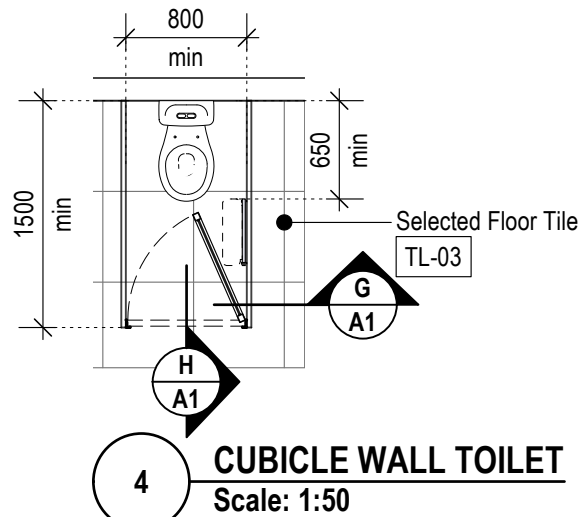

TILE & PAINT LEGENDS	
TL-01	600 x 300 Gloss Nitro PB 400 GL Semi Glazed White Ceramic Wall Tiles With Matching Grouting
TL-02	300 x 300 Gloss Nitro GTU 05 MP Semi Glazed Black Ceramic Wall Border Tiles With Matching Grout.
TL-03	600 x 600 Non-Slip NITRO GTU 05 MP Black Floor Tiles With Matching Grout.
PF-01	Sea Fog White Paint

Allow Waterproofing For Shower Walls Upto Tile Height

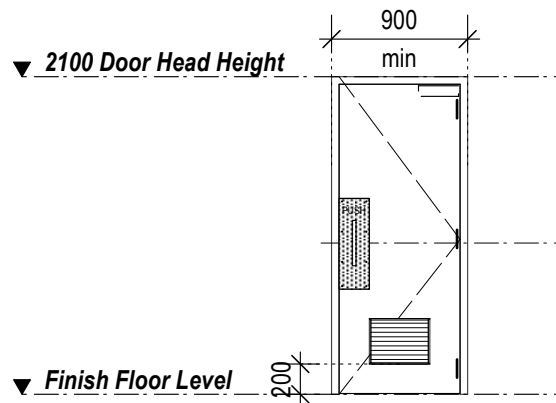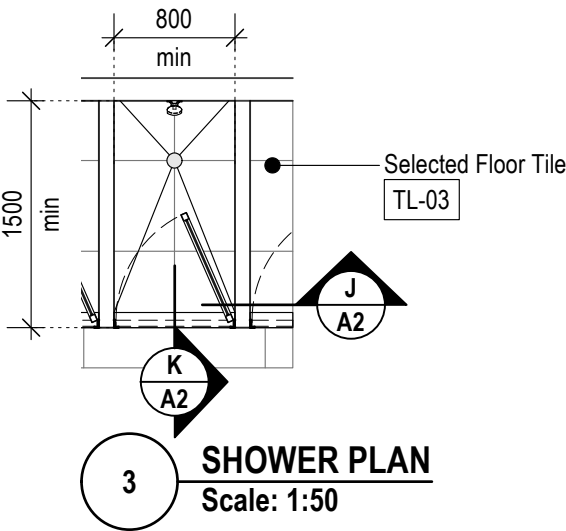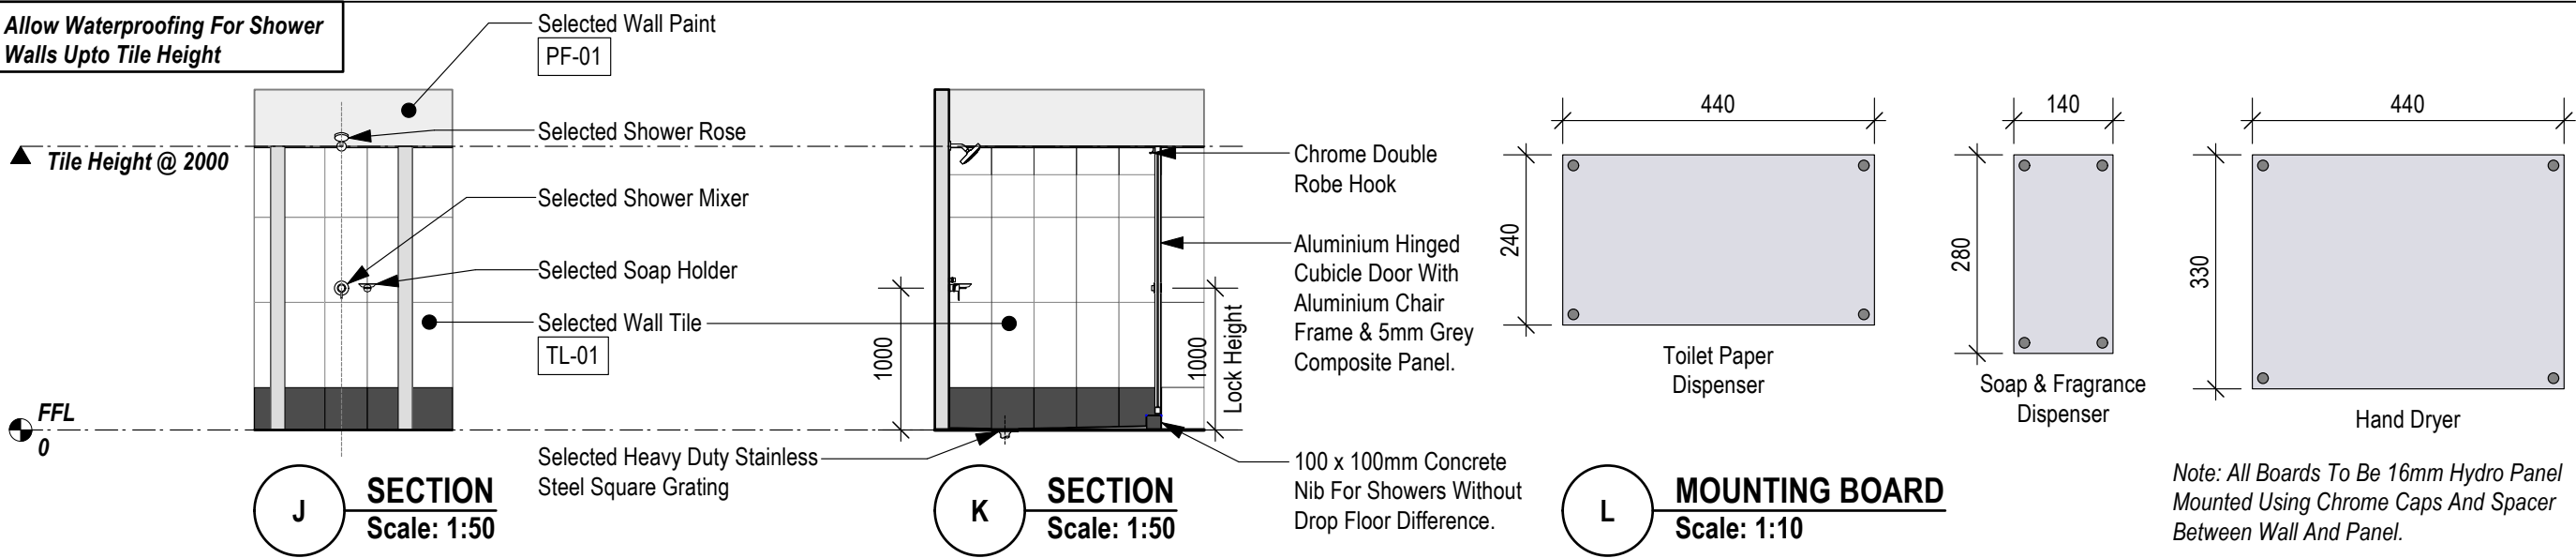

Main Entry Door

- Head & Jamb - 45thk Timber Frame
- 40mm Thk. Solid Core Timber Door With 10mm Hardwood Clashing All Around & 4mm Hardboard Lining
- Paint Finish To Door Leaf - 2 Pak Finish
- 40x12F Door Stopper Planted & 40x20F Architrave
- Supply & Install 2 Pair LW10070BBFFSSS Flush Hinges On Each Door Leaf.
- Grade 304 Stainless Steel Push Handle & Pull Handle With Push Pull Engraved On Plate
- 300x400 Ventilation Door Grille. (Refer To Scope Of Works)
- A250SC Floor Mounted Door Stopper.
- Lockwood 724 Commercial Series Door Closer
- Locks (Refer To Scope Of Works)

TOILET & SHOWER DOOR

Door Hinges: Self Closing Door Hinges

Door Locks: Indicator Bolts

Door Stopper: Lockwood A350SC Wall Mounted Door Stopper

Door Catcher: Magnetic Catcher

Door Handle: Chrome Door Handle

TILE & PAINT LEGENDS

TL-01	600 x 300 Gloss Nitro PB 400 GL Semi Glazed White Ceramic Wall Tiles With Matching Grouting
TL-02	300 x 300 Gloss Nitro GTU 05 MP Semi Glazed Black Ceramic Wall Border Tiles With Matching Grout.
TL-03	600 x 600 Non-Slip NITRO GTU 05 MP Black Floor Tiles With Matching Grout.
PF-01	Sea Fog White Paint

CLIENT:
UNIVERSITY OF THE SOUTH PACIFIC
DESIGN TEAM
LAUCALA CAMPUS

CONSULTANTS:

BUILDING SERVICES ENGINEER:

QUANTITY SURVEYOR:

APPROVAL:

DEPARTMENT	SIGN	DATE
DESIGN COORDINATOR:		
CHIEF SECURITY:		
MANAGER IT:		
MANAGER OHS:		
MANAGER DRC:		
CLIENT:		
MANAGER DESIGNS:		

REVISIONS:

REV.	DATE	REVISION NOTES	BY:

DIMENSIONS:
FIGURED DIMENSIONS SHALL TAKE PRECEDENCE OVER SCALED DIMENSION AND LARGER SCALE DRAWINGS OVER SMALLER SCALE DRAWINGS:
CHECK ON SITE.
CHECK ALL DIMENSIONS ON SITE BEFORE COMMENCING WORK AND BEFORE PRODUCING SHOP DRAWINGS. NOTIFY THE ARCHITECT OF ANY DISCREPANCIES.

PROJECT:

STANDARD WASHROOM LAYOUT

UNIVERSITY OF THE SOUTH PACIFIC
LAWSON TAMA CAMPUS, SOLOMON ISLANDS

DRAWING TITLE:

WASHROOM LAYOUT PLAN

DRAWING STATUS:

DRAFT COPY

Issue Date: 6 Aug 2026	Drawn: D. CHAND
Project Design:	Checked By:
Project Number: TBA	
DRAWING NUMBER: A.2	REV: